

DUKE 3


42' CORNER

ELEVATION A • 3,423 SQ.FT


Finished foyer basement includes 176 sq.ft.




ELEVATION A

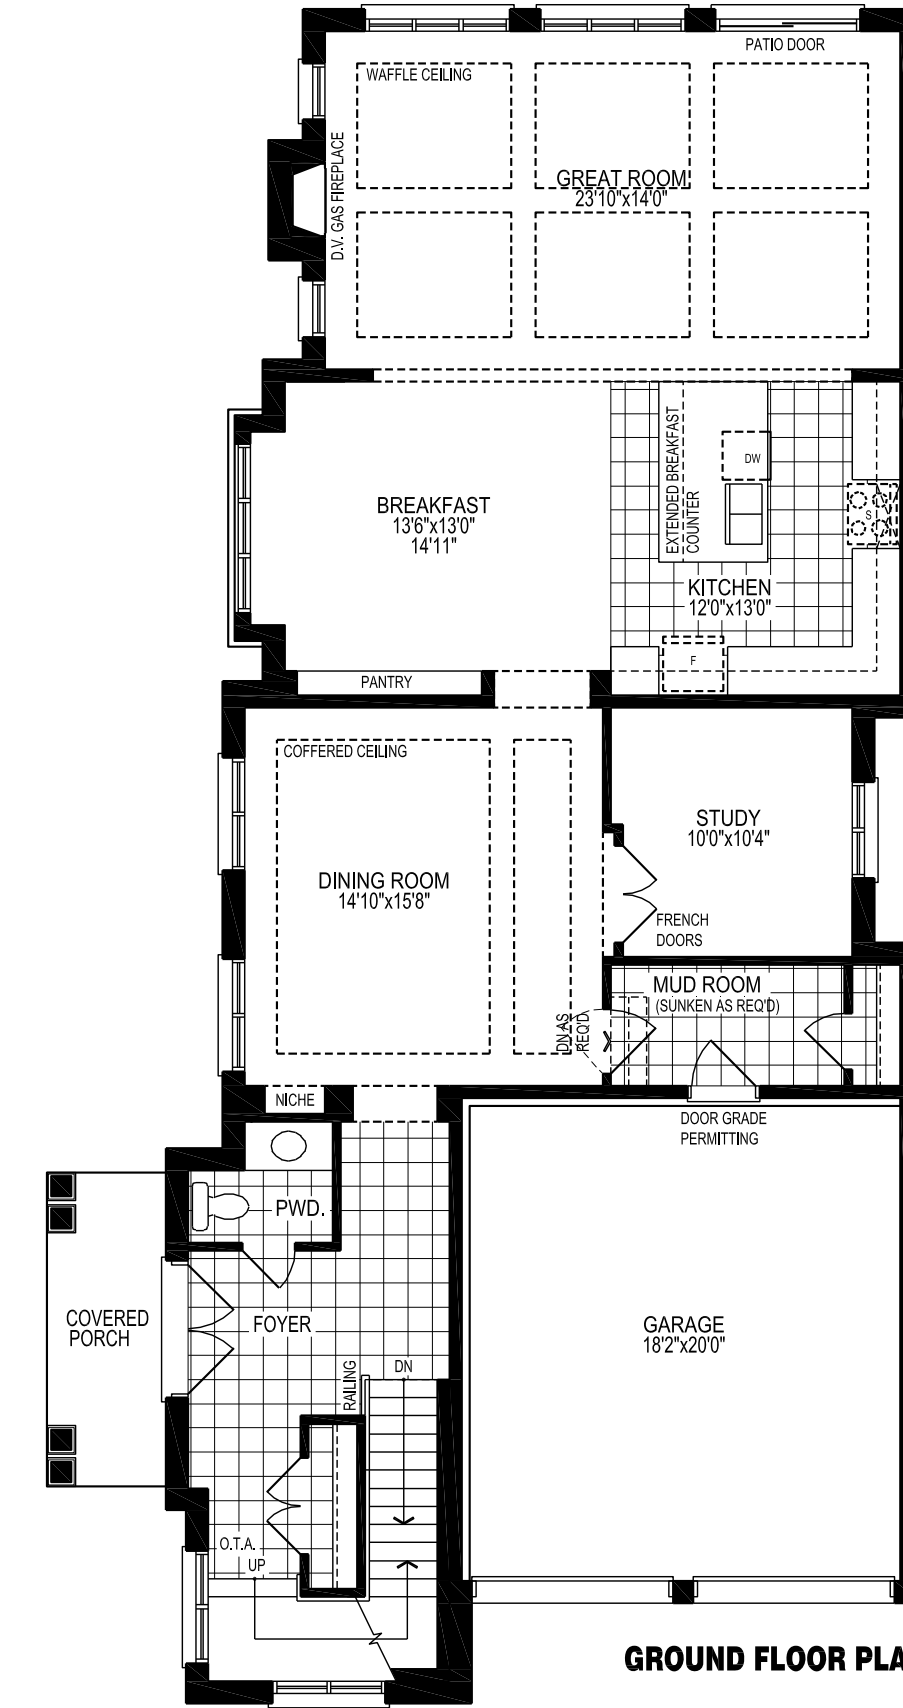

GROUND FLOOR PLAN

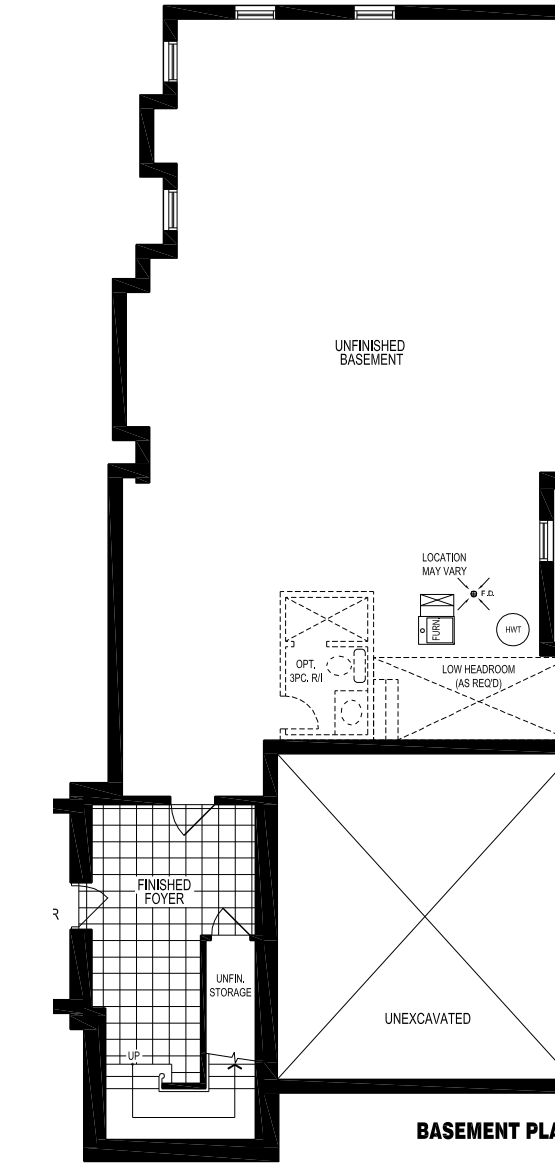

BASEMENT PLAN

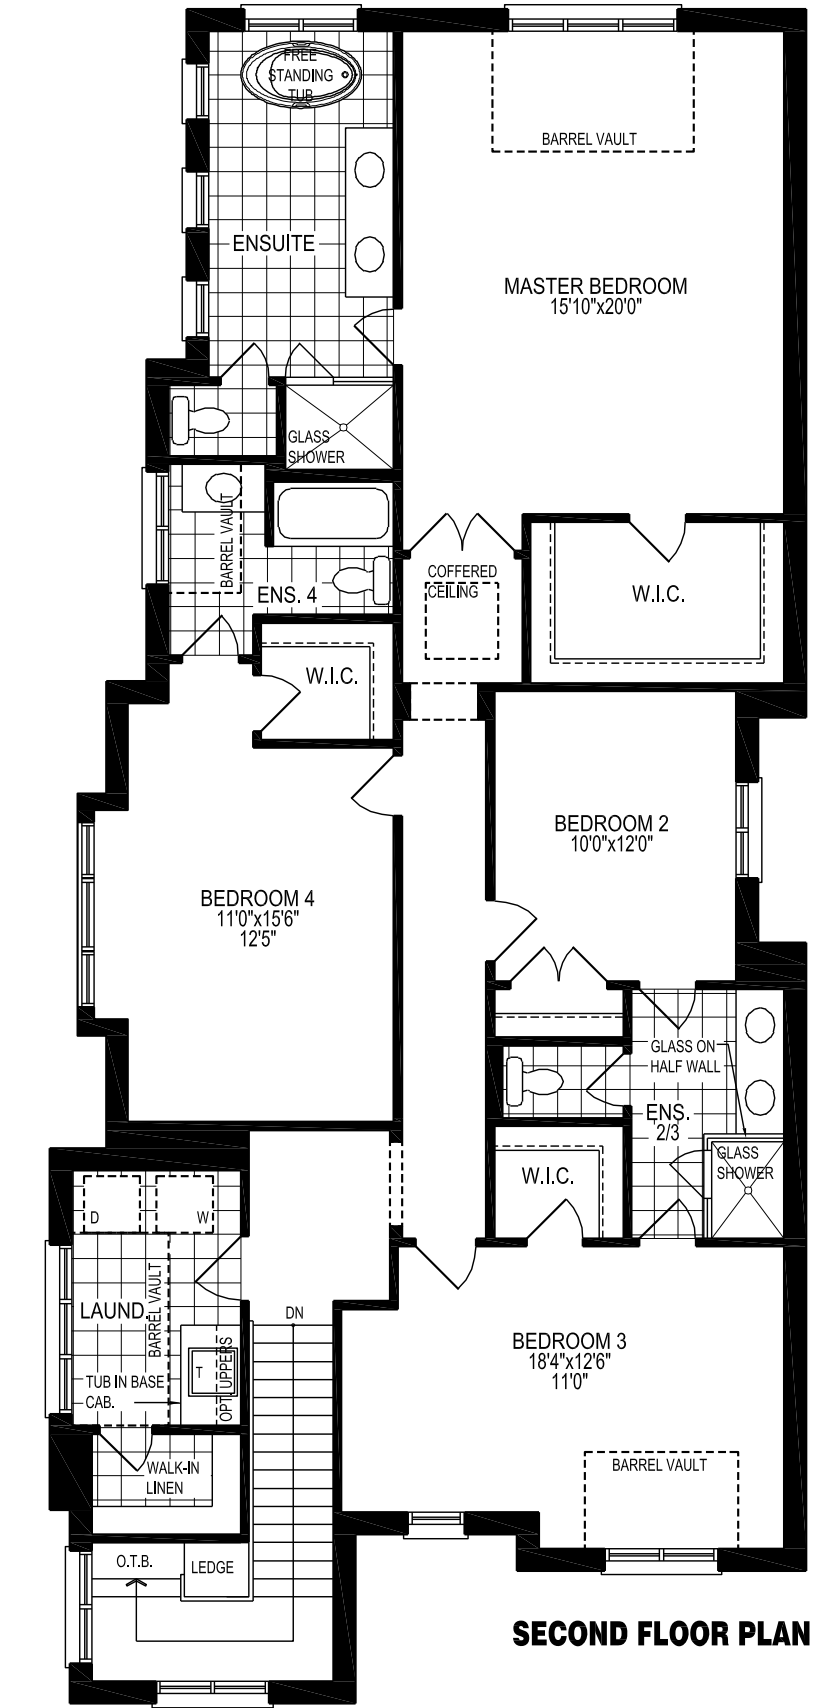

SECOND FLOOR PLAN